
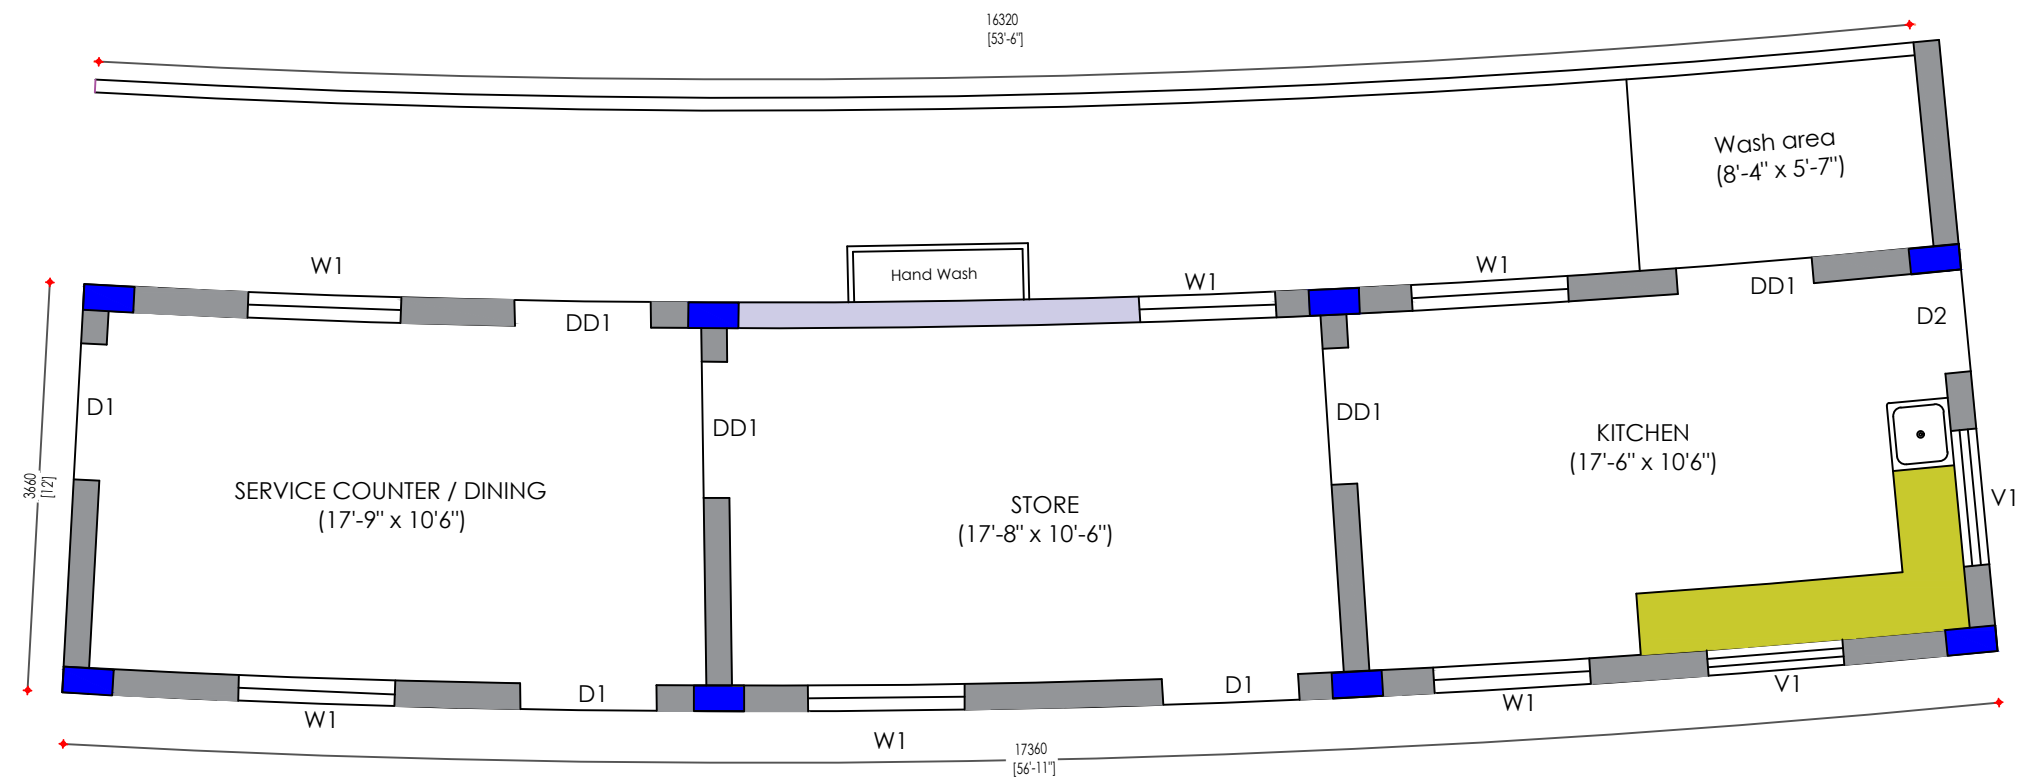


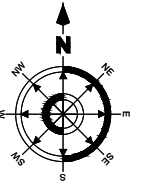

- JOINERY**
- 1) D1 = 4' x 7'
 - 2) D2 = 3' x 7'
 - 3) W1 = 4'-6" x 4'-6"
 - 4) V1 = 4' x 2'
 - 5) DD1 = 4' x 7'

SOUTH BLOCK
EAST SIDE

CLIENT: The Andhra Cricket Association	Drawn by D.Suryaprakash	Date 11-10-2025	Scale 1:1
SITE : ACA -VDCA International cricket stadium, Visakhapatnam.	Checked by	Project No	Revision R0
TITLE : Proposed kitchen,Store and Service counter / Dining, South side ground floor plan	Approved by	Drawing No ACA/03/03	Sheet 01