


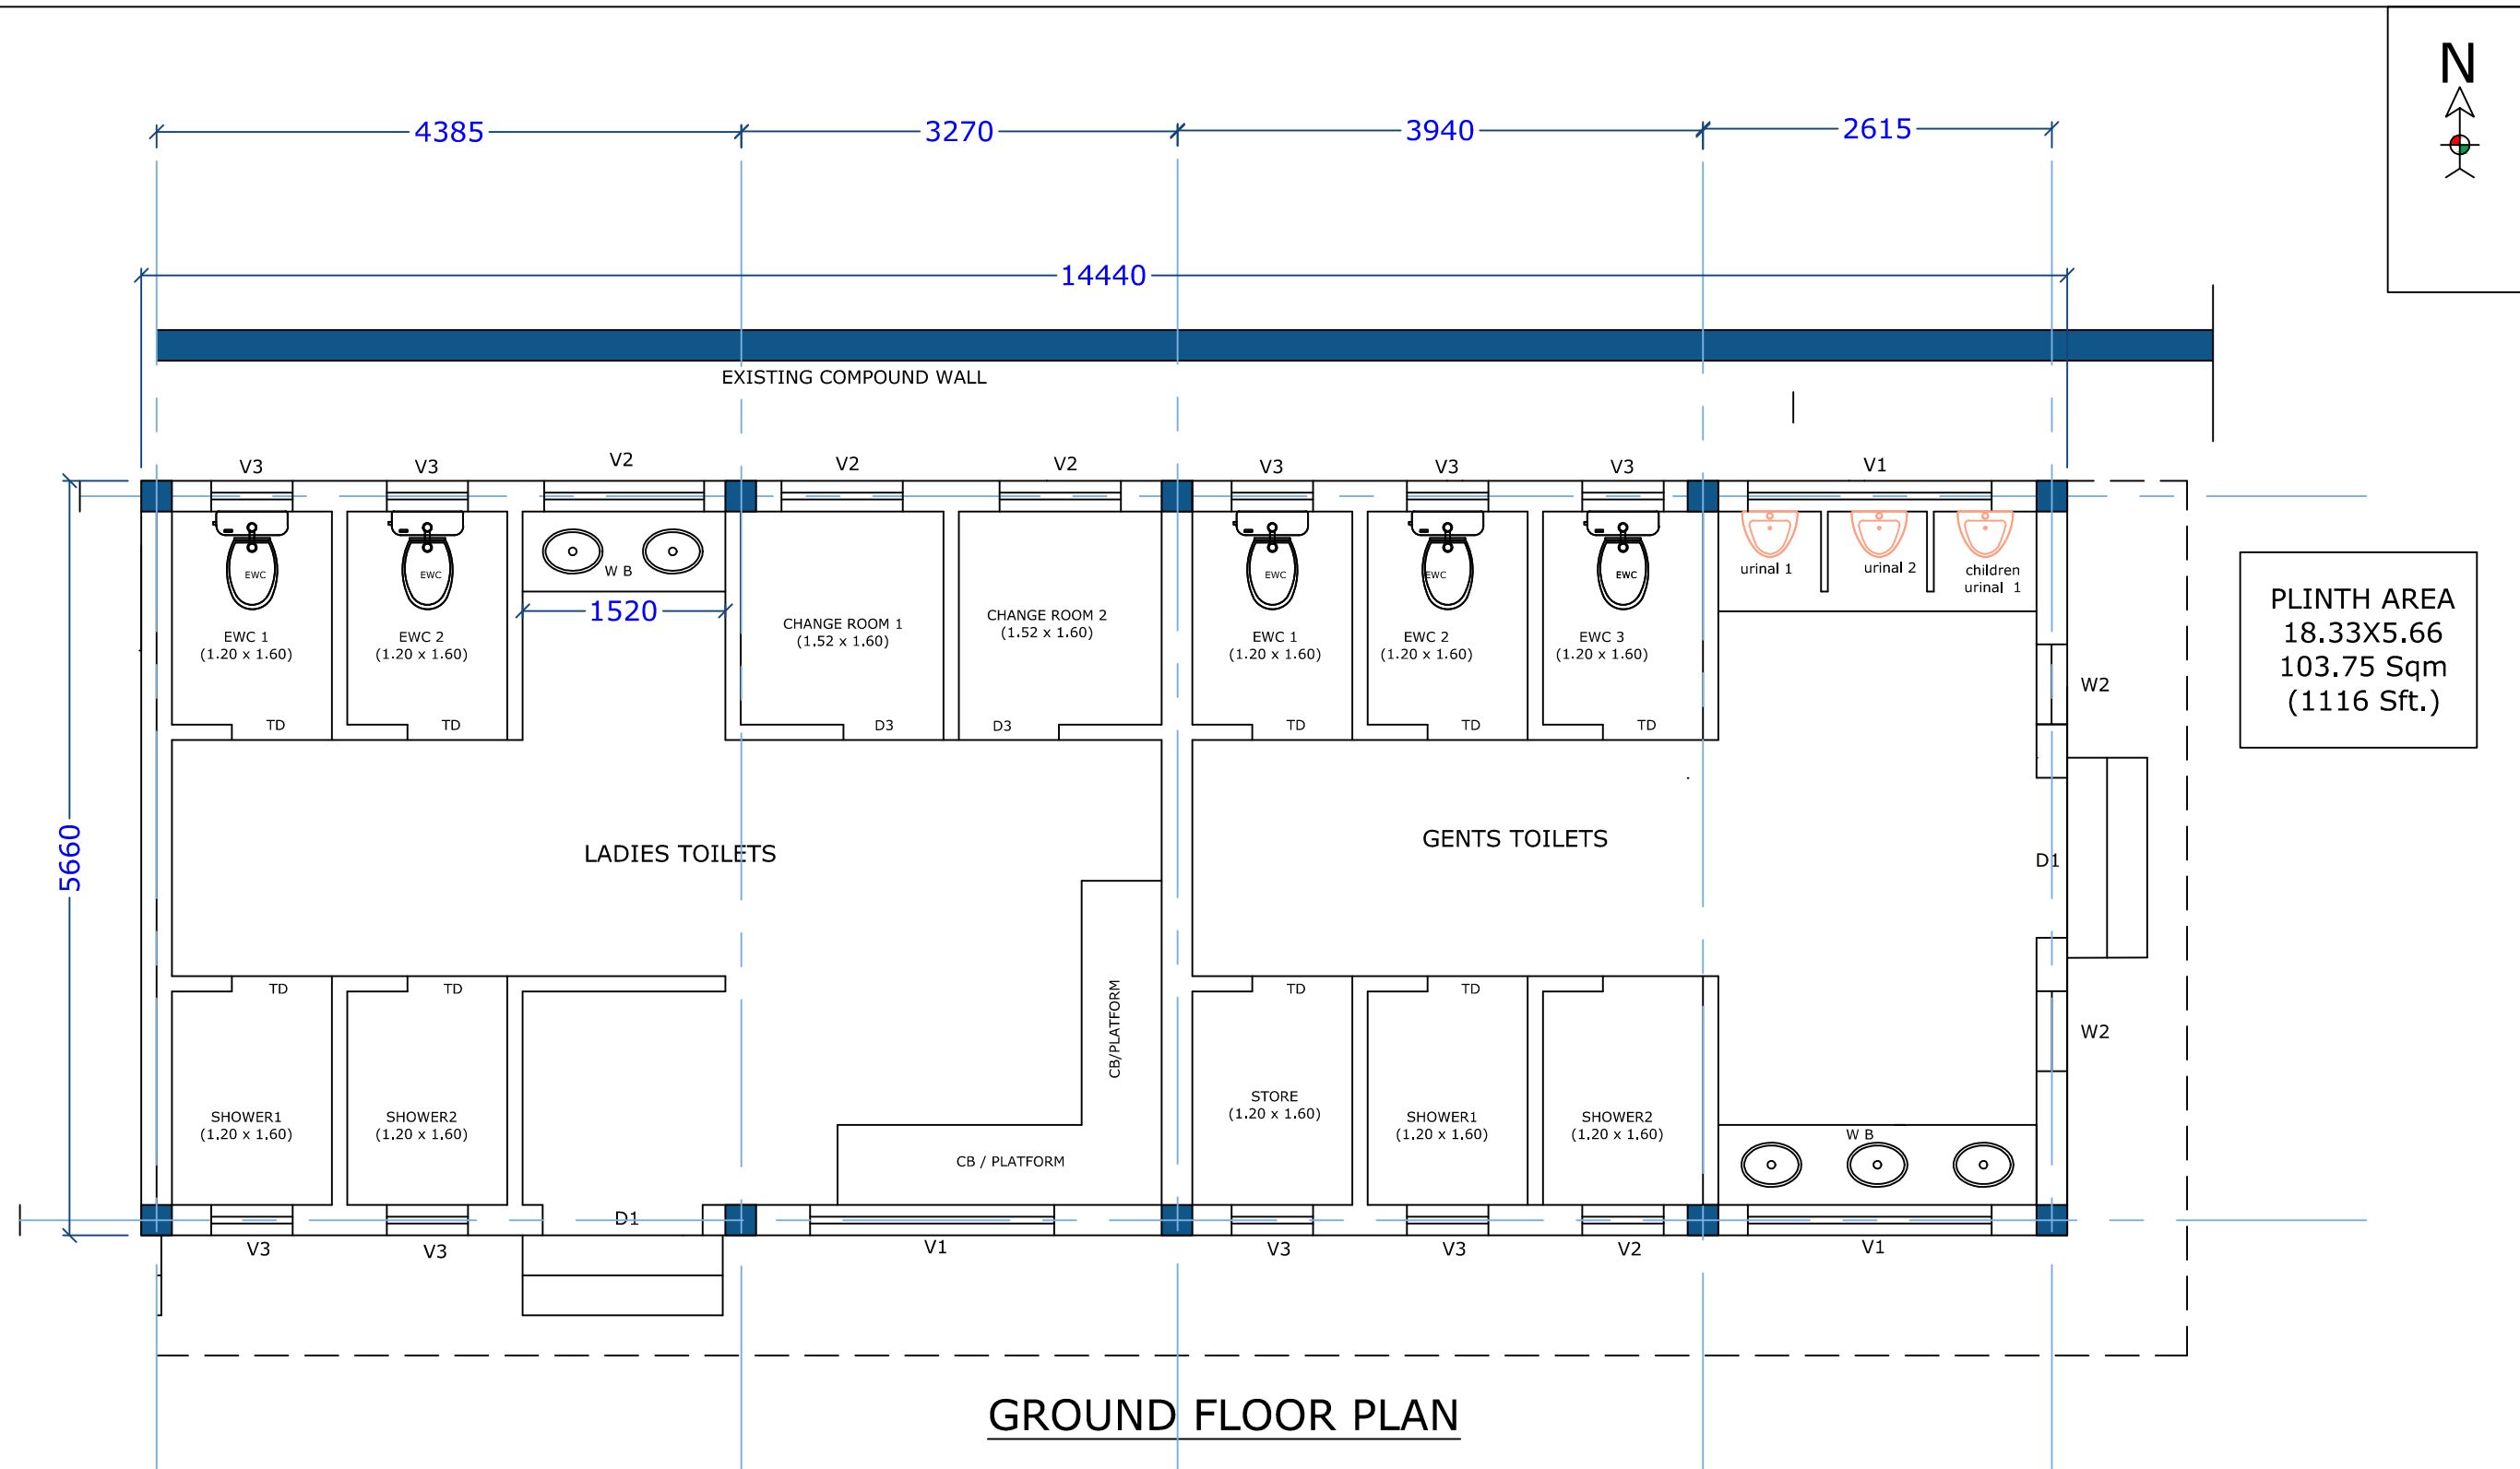

THE ANDHRA CRICKET ASSOCIATION, VISAKHAPATNAM	Date:	18.08.2025	DWG No:01	<u>Title:</u> TOILET BLOCK FOR CRICKET PRACTICE NETS B-GROUND , ACA - VDCA CRICKET STADIUM
	Drawn by :	M.Sanjeeva Rao Project Engineer, ACA	REV: 1	
<u>Location:</u> ACA-VDCA CRICKET STADIUM, B-GROUND , VISAKHAPATNAM	Approved by:		Sheet No: 1	