


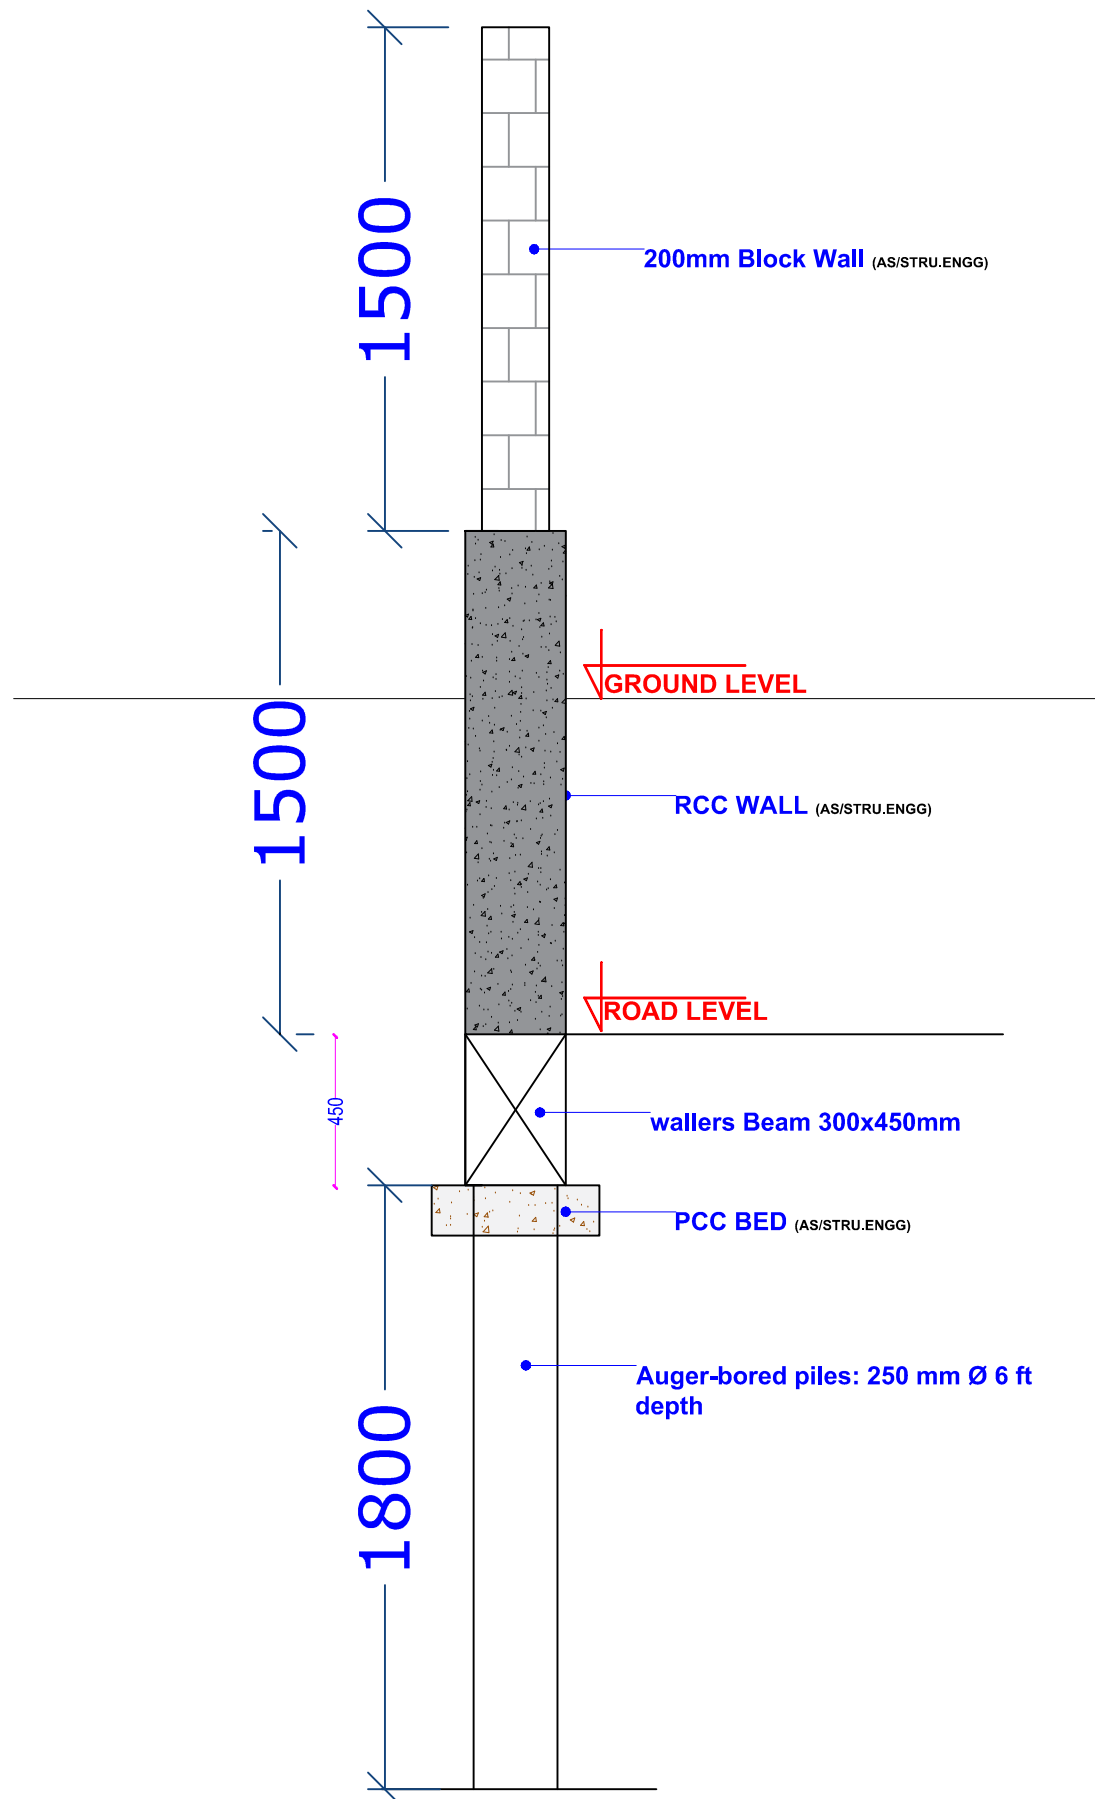

Proposed Retaining Wall Details