


LVL 01

Proposed Plan – Part A

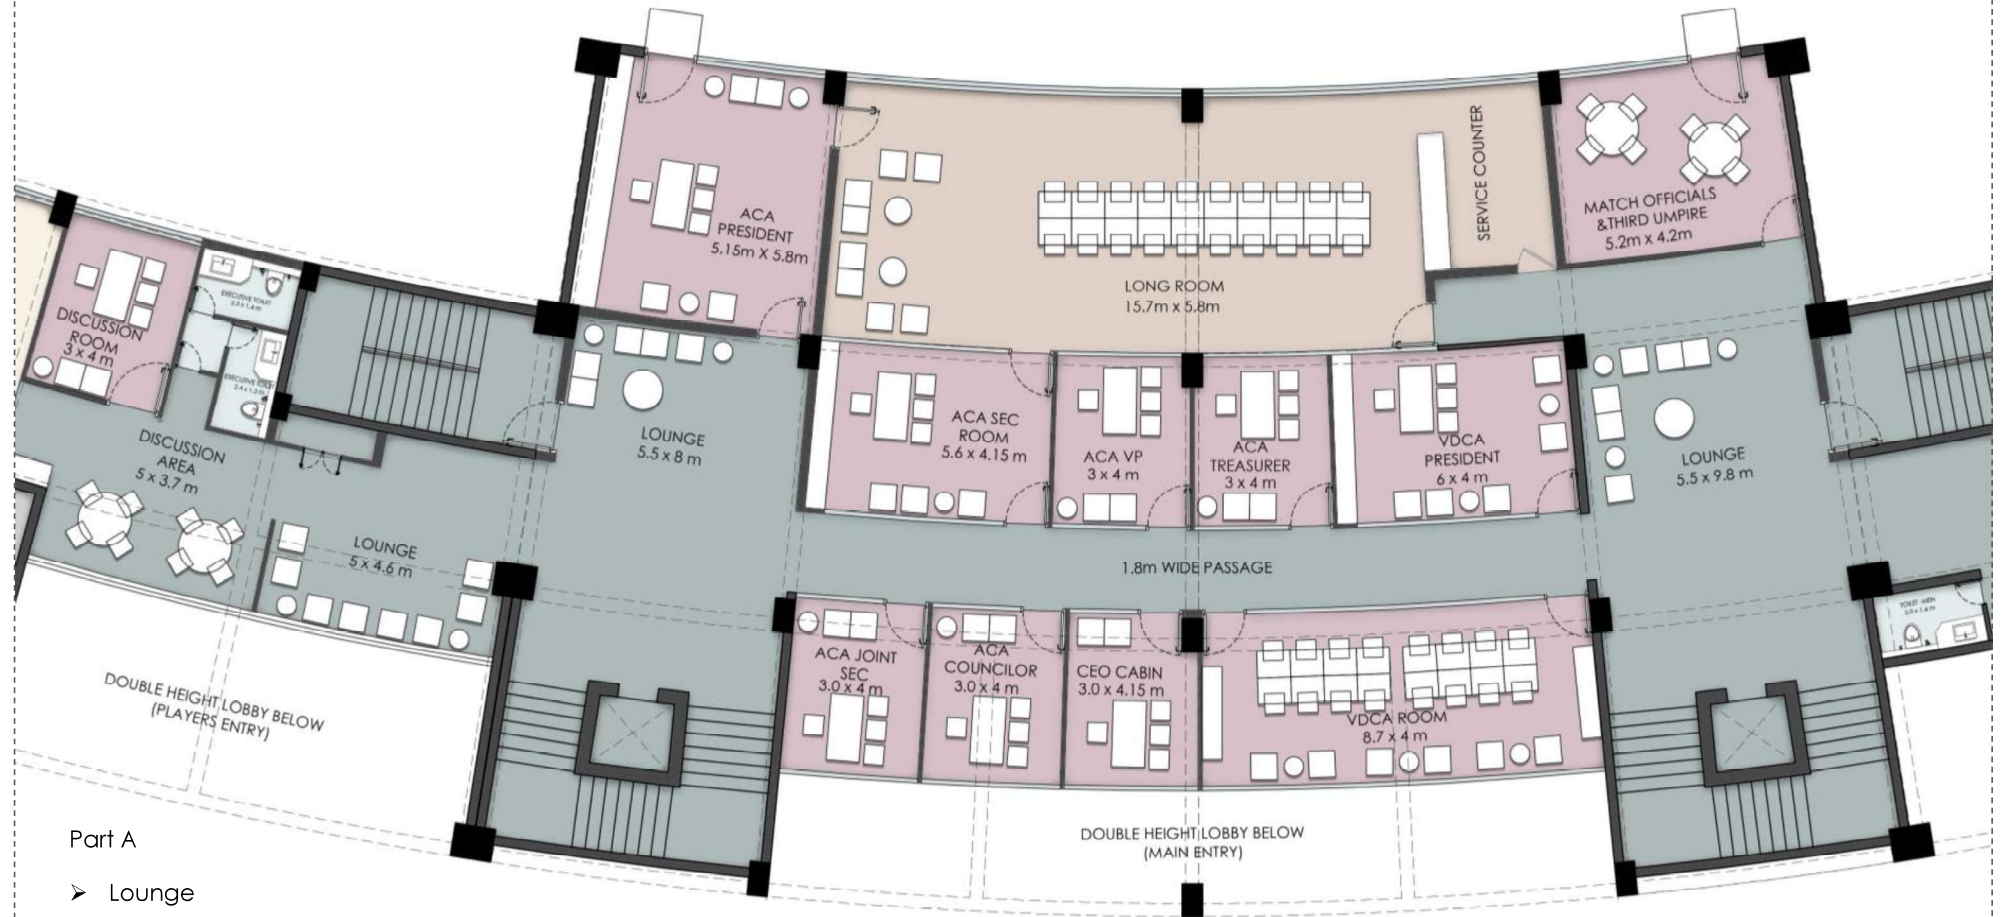

Part A

- Lounge
- Long Room with pantry
- Cabins
- Executive Toilets
- Discussion Area



